



BUILDING CODE DATA	
<b>CODE INFORMATION</b>	
THE APPLICABLE DESIGN CODES ARE:	
THE 2019 BUILDING ADMINISTRATIVE CODE (CAC), PART 1, TITLE 24	
THE 2019 CA BUILDING CODE (CBC), VOLUMES 1 & 2, TITLE 24	
THE 2019 CA ELECTRICAL CODE (CEC), PART 3, TITLE 24	
THE 2019 CA MECHANICAL CODE (CMC), PART 4, TITLE 24	
THE 2019 CA PLUMBING CODE (CPC), PART 5, TITLE 24	
THE 2019 CA ENERGY CODE (CEC), PART 5, TITLE 24	
THE 2019 CA FIRE CODE, PART 9, TITLE 24	
THE 2019 CA GREEN CODE, PART 11	
THE 2019 CA REFERENCED STANDARDS, PART 12, TITLE 24	
<b>A. OCCUPANCY GROUP</b> (CBC) BUSINESS GROUP "B" (SECTION 304)	
<b>B. TYPE OF CONSTRUCTION</b> FLOOR: STEEL WALLS: STEEL ROOF: STEEL	
<b>C. BUILDING HEIGHT</b> 1 STORY	
<b>D. BUILDING AREA</b> 273 S.F.	
<b>E. OCCUPANT LOAD (BUSINESS AREAS, 1 PERSON PER 150SF GROSS)</b> 2 PERSONS	
<b>F. MAX. TRAVEL DISTANCE TO EXIT ALLOWED</b> 200'	
<b>MAX. COMMON PATH OF TRAVEL ALLOWED</b> 100'	
<b>G. NUMBER OF EXITS PROVIDED</b> 2 REQUIRED 2 PROVIDED	
<b>H. FIRE SUPPRESSION / ALARM:</b> FIRE SPRINKLER: NO FIRE ALARM: NO	

**MEANS OF EGRESS ILLUMINATION NOTE**


THE MEANS OF EGRESS ILLUMINATION SHALL BE NOT LESS THAN 1 FOOTCANDLE (11 LUX) AT THE WALKING SURFACE AS PER FBC 100B

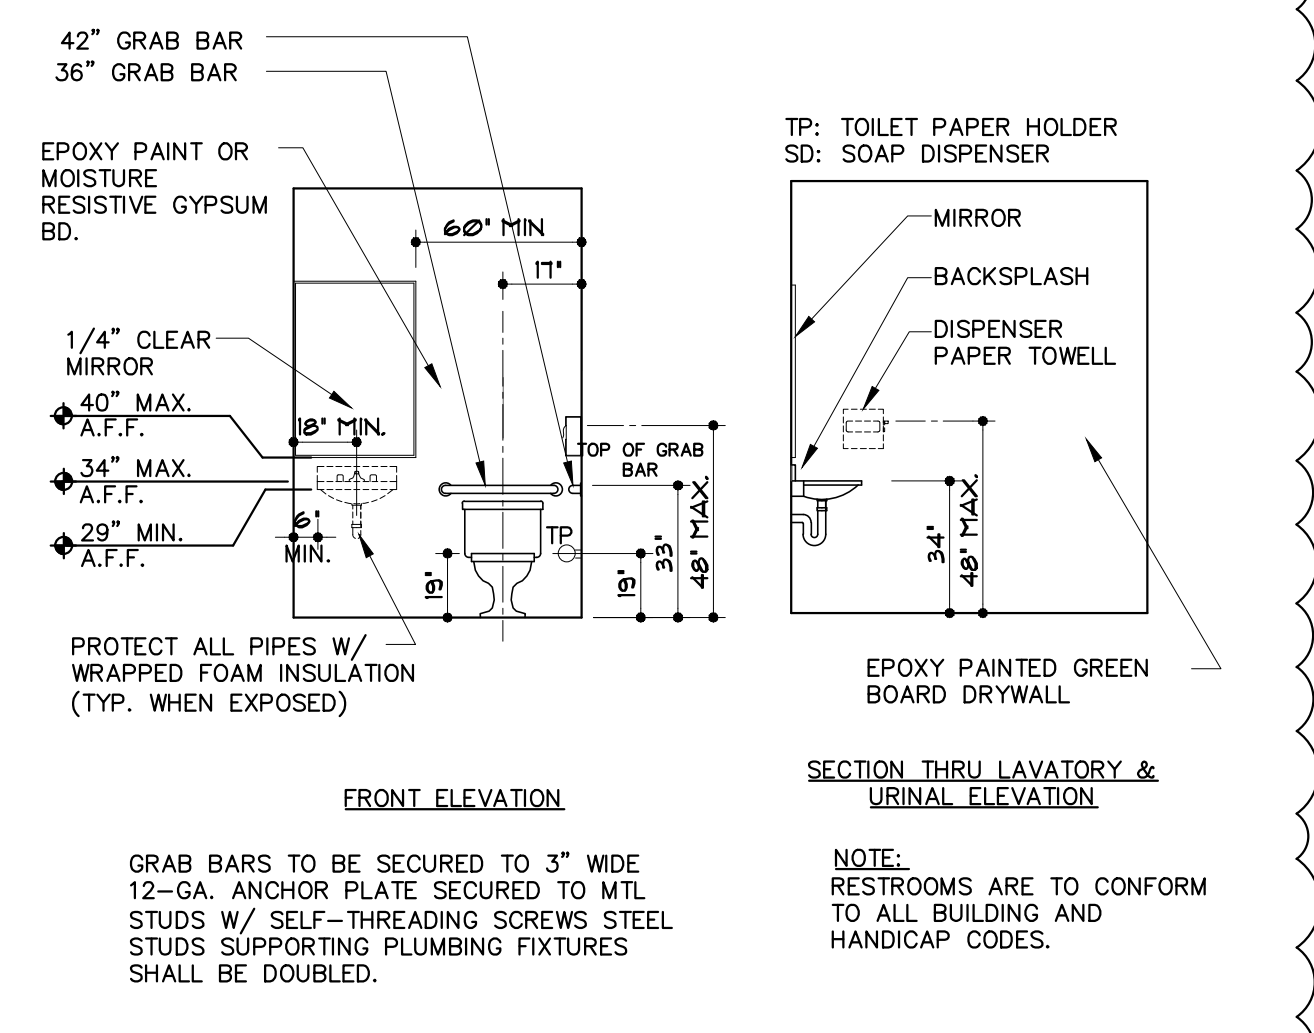


**ADA TOILET ELEVATION** SCALE: 1/4" = 1'-0" A-1

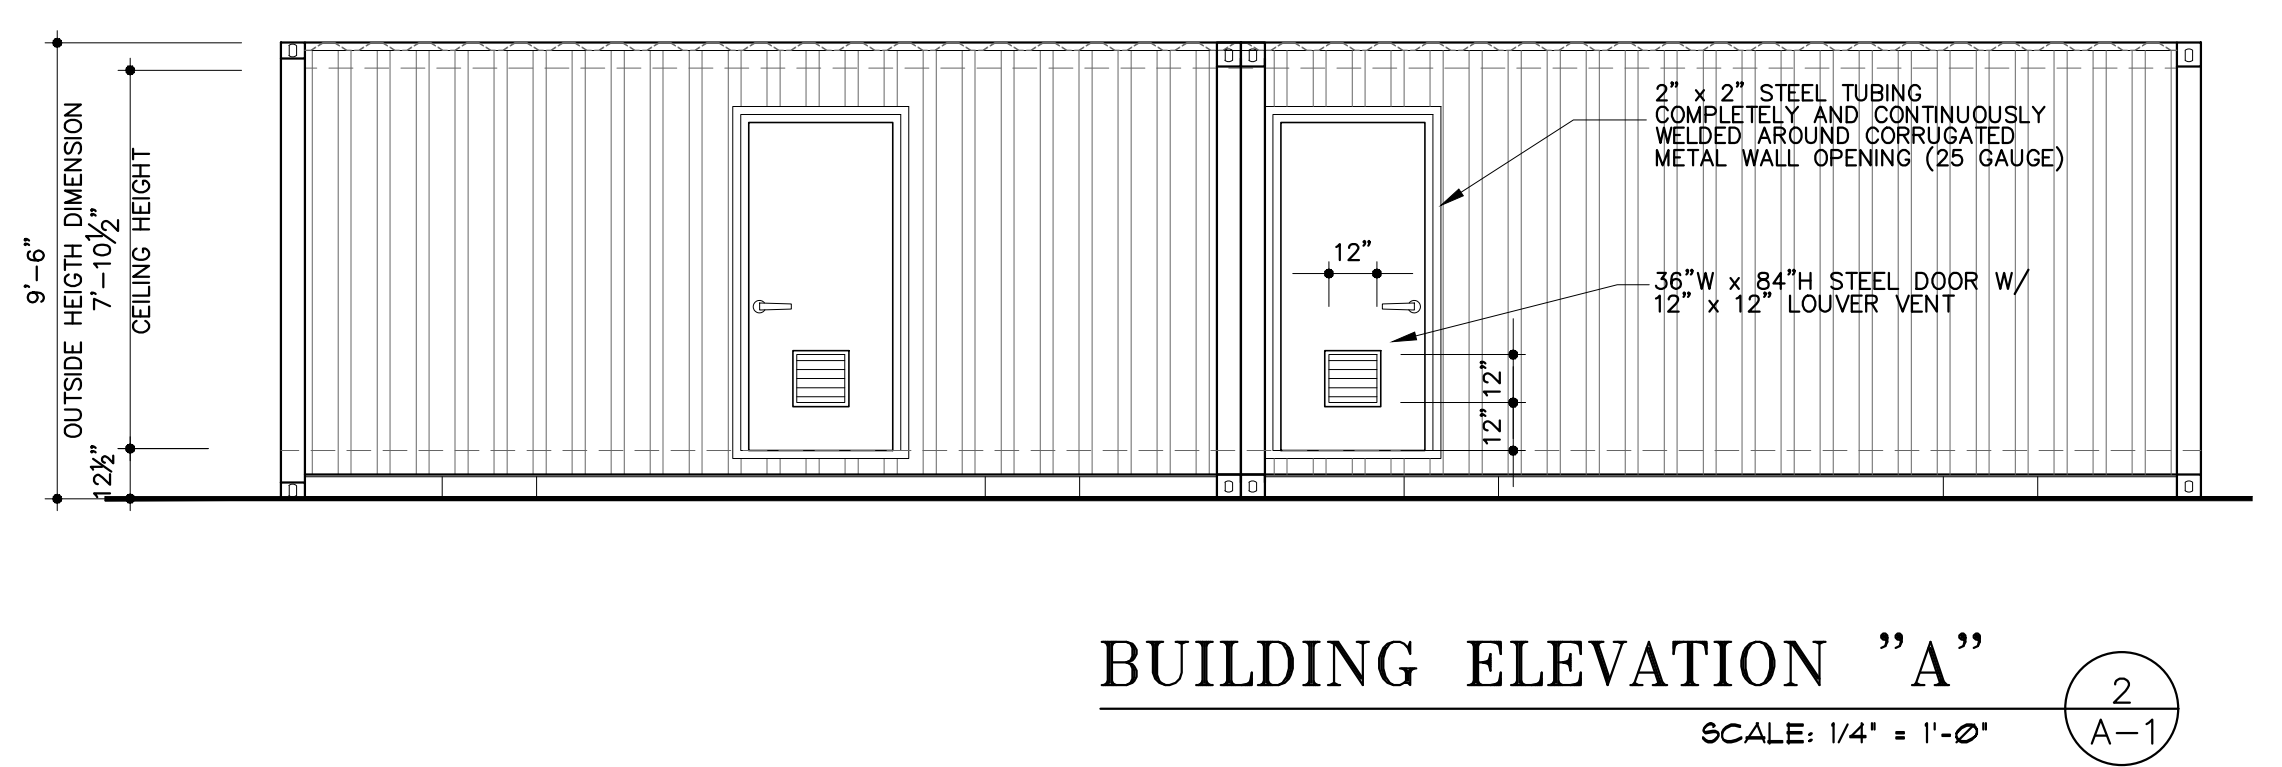


**BUILDING ELEVATION "A"** SCALE: 1/4" = 1'-0" A-1

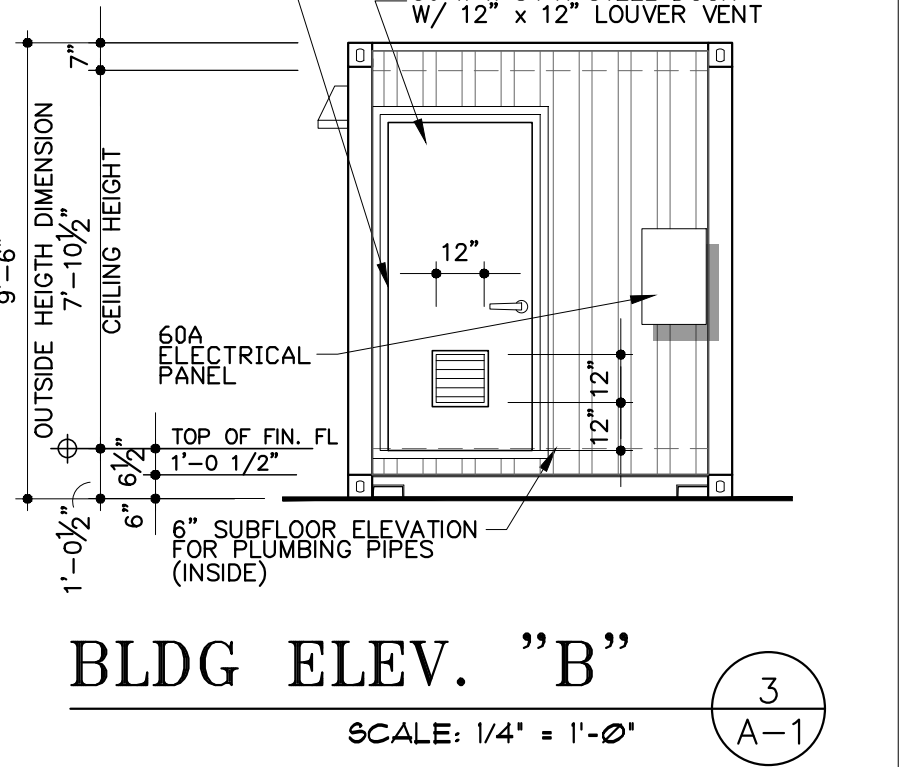


**BLDG ELEV. "B"** SCALE: 1/4" = 1'-0" A-1

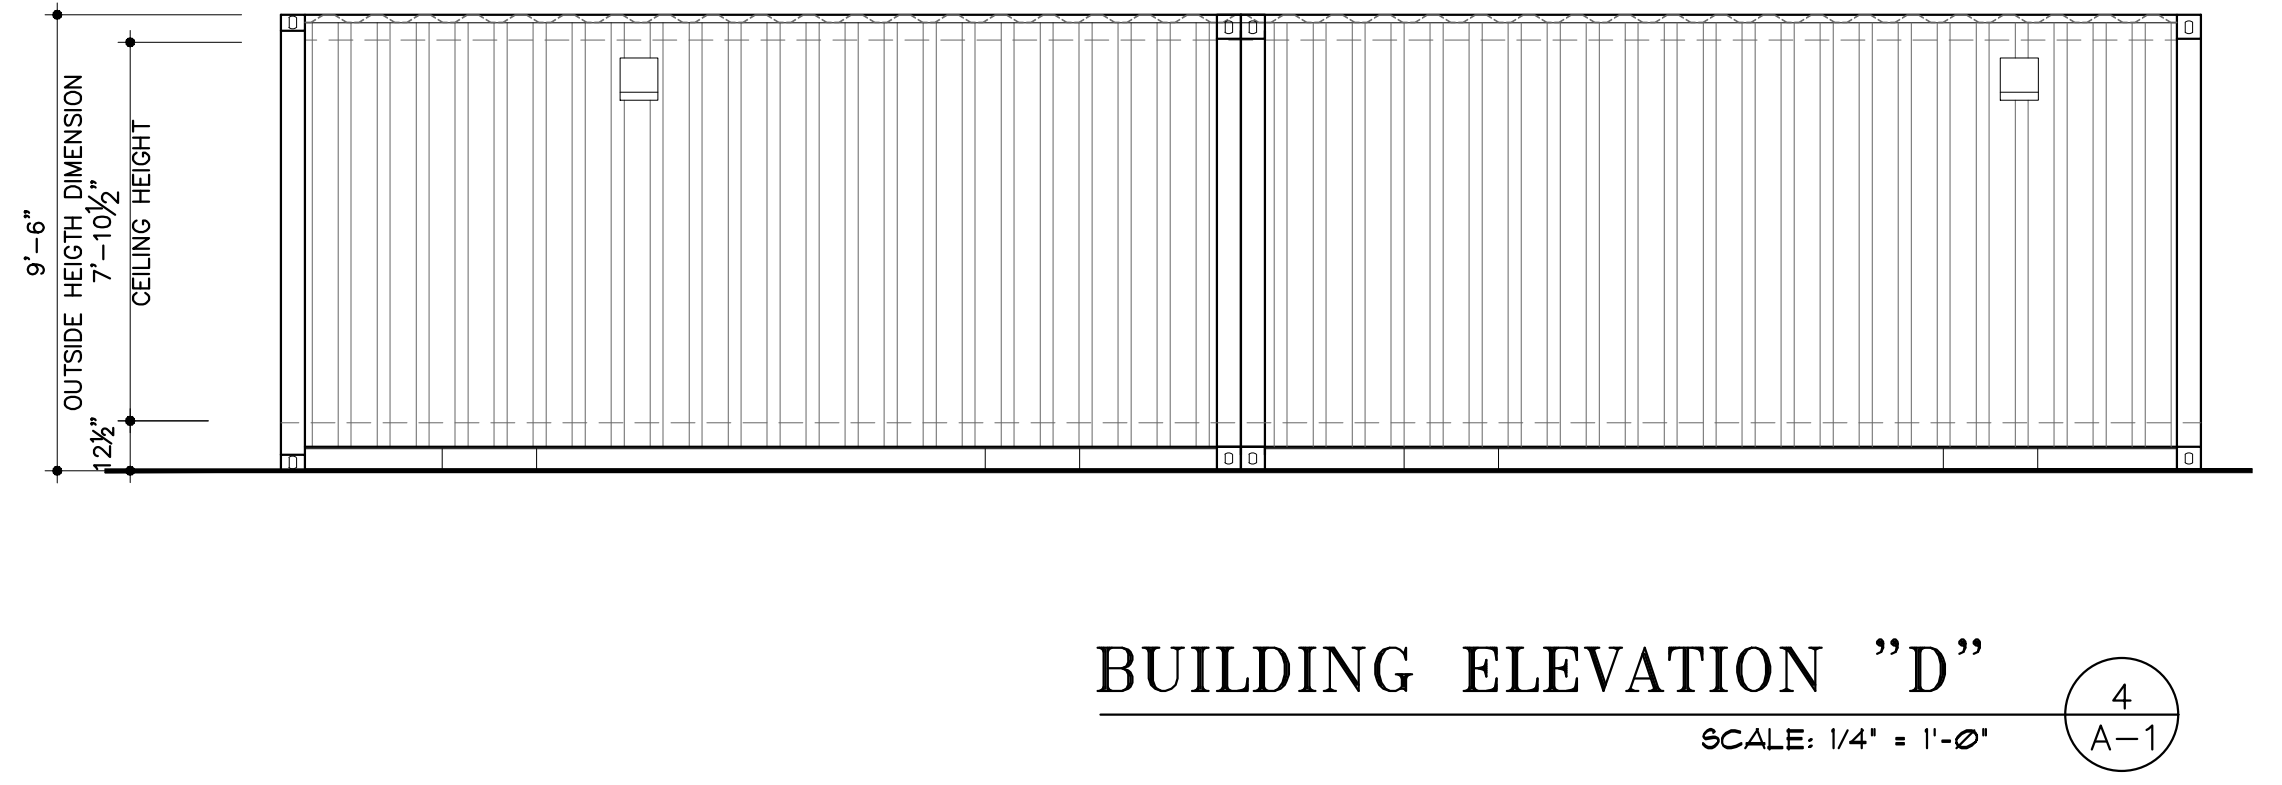


**BUILDING ELEVATION "D"** SCALE: 1/4" = 1'-0" A-1

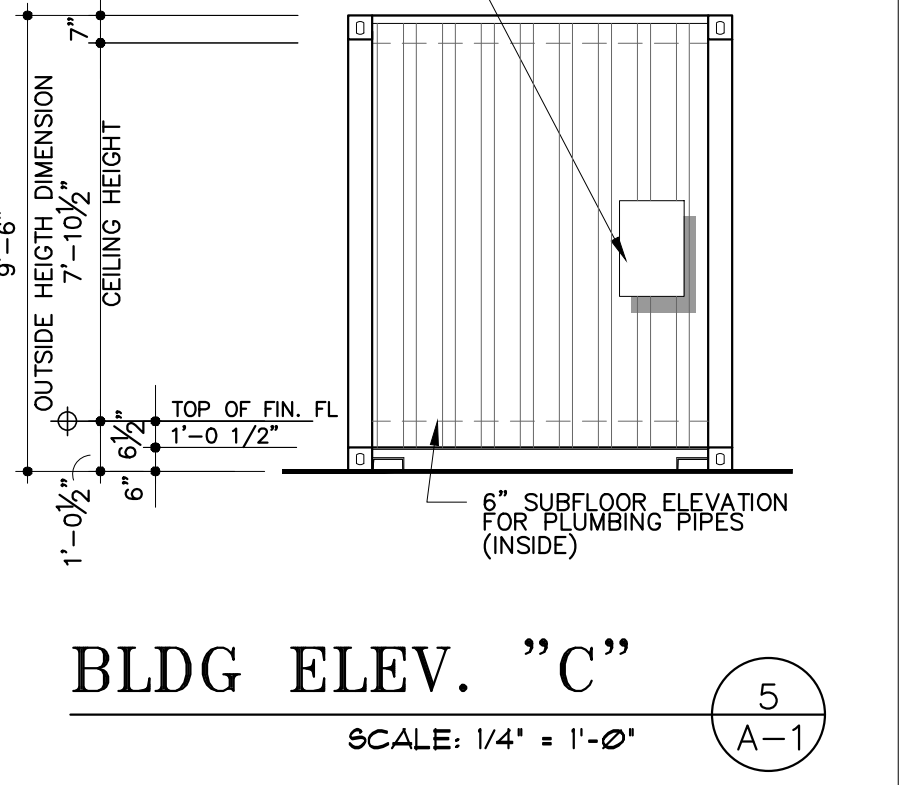


**BLDG ELEV. "C"** SCALE: 1/4" = 1'-0" A-1

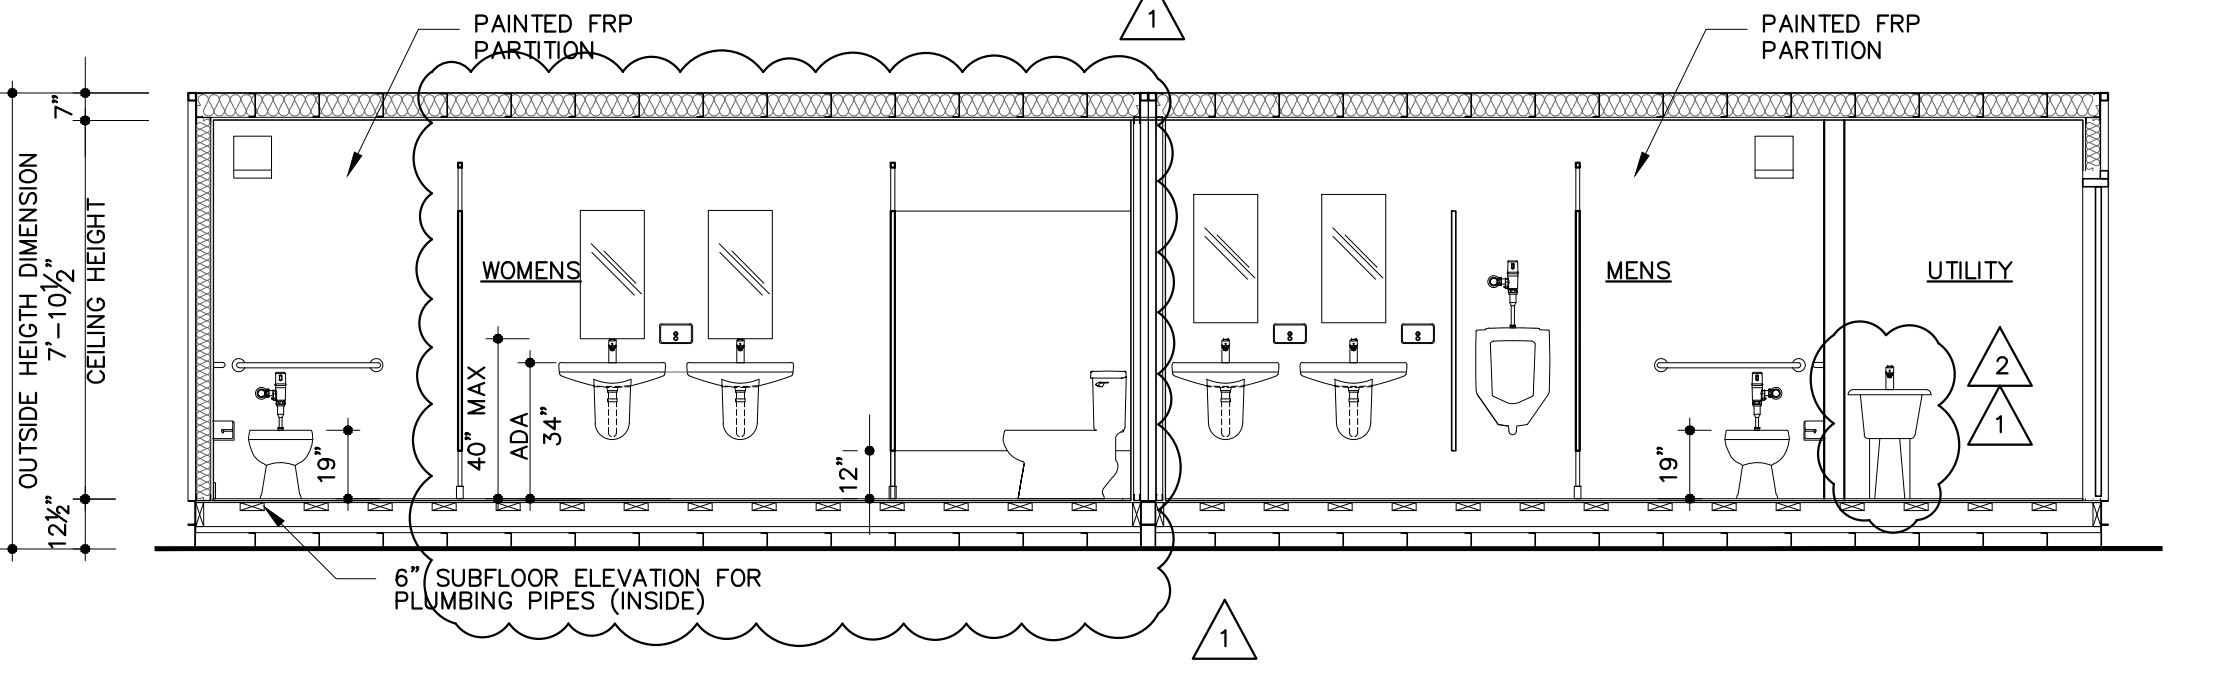


**BUILDING SECTION "AA"** SCALE: 1/4" = 1'-0" A-1

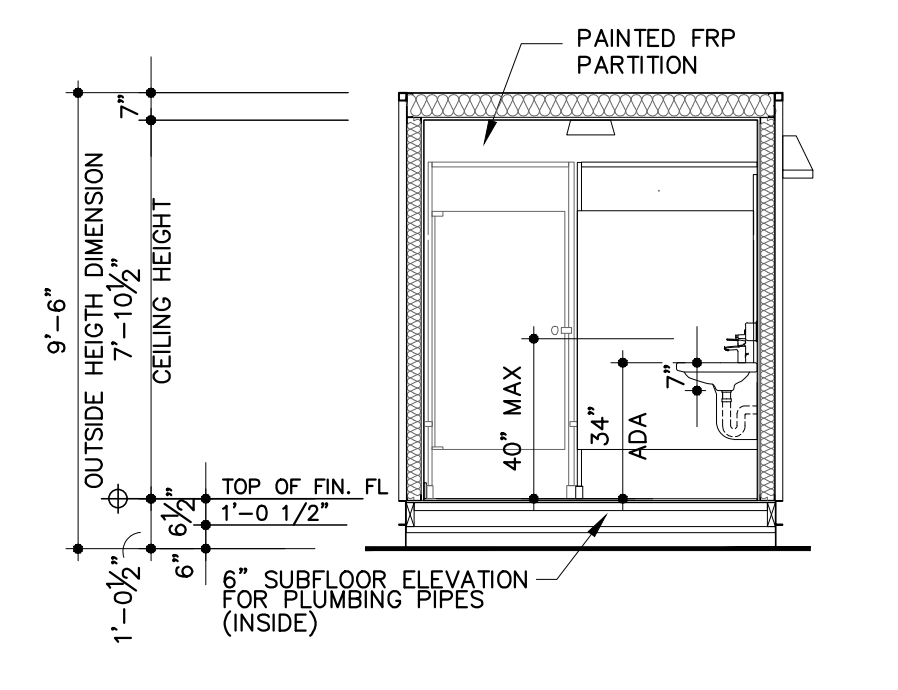


**BLDG SECTION "BB"** SCALE: 1/4" = 1'-0" A-1

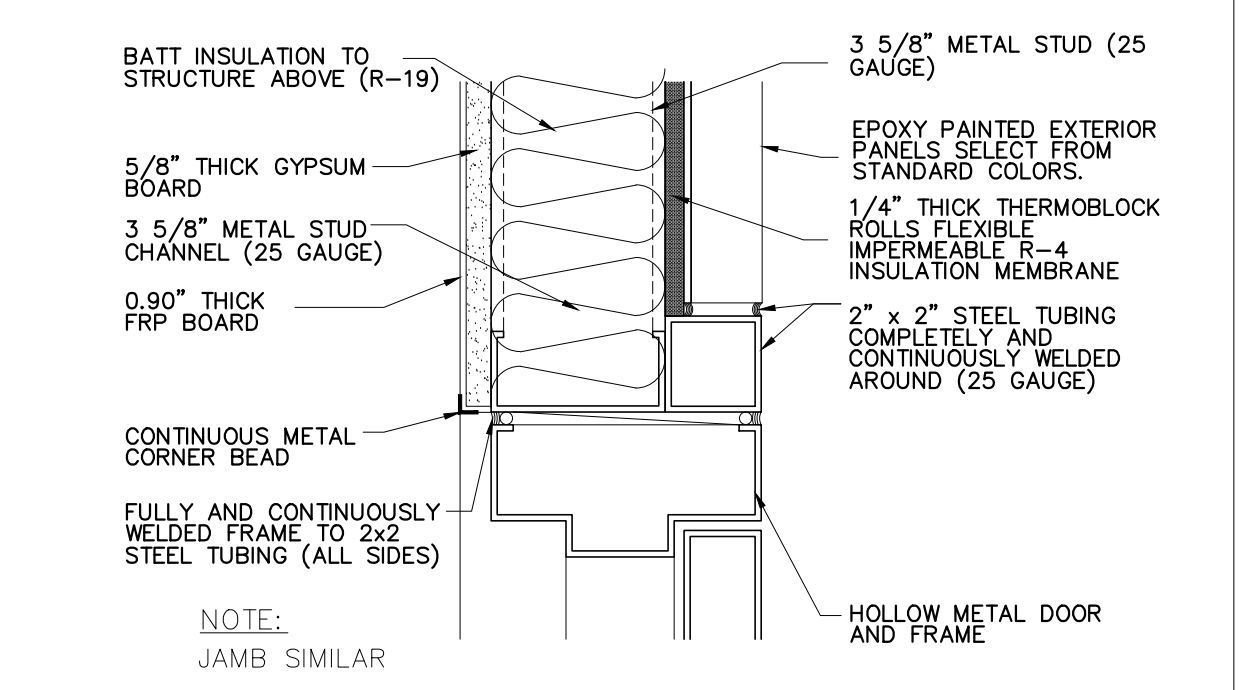


**EXT. DOOR HEAD DETAIL** SCALE: 1/4" = 1'-0" A-1

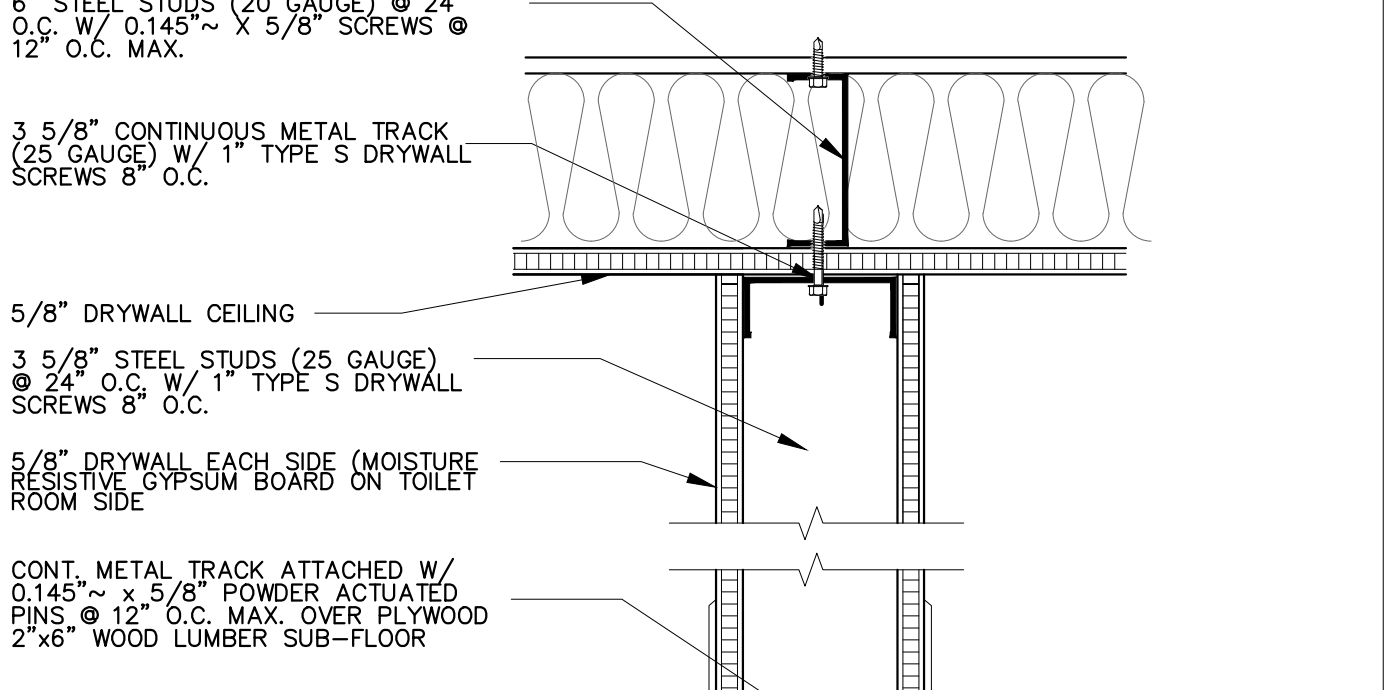


**EXT. DOOR HEAD DETAIL** SCALE: 1/4" = 1'-0" A-1

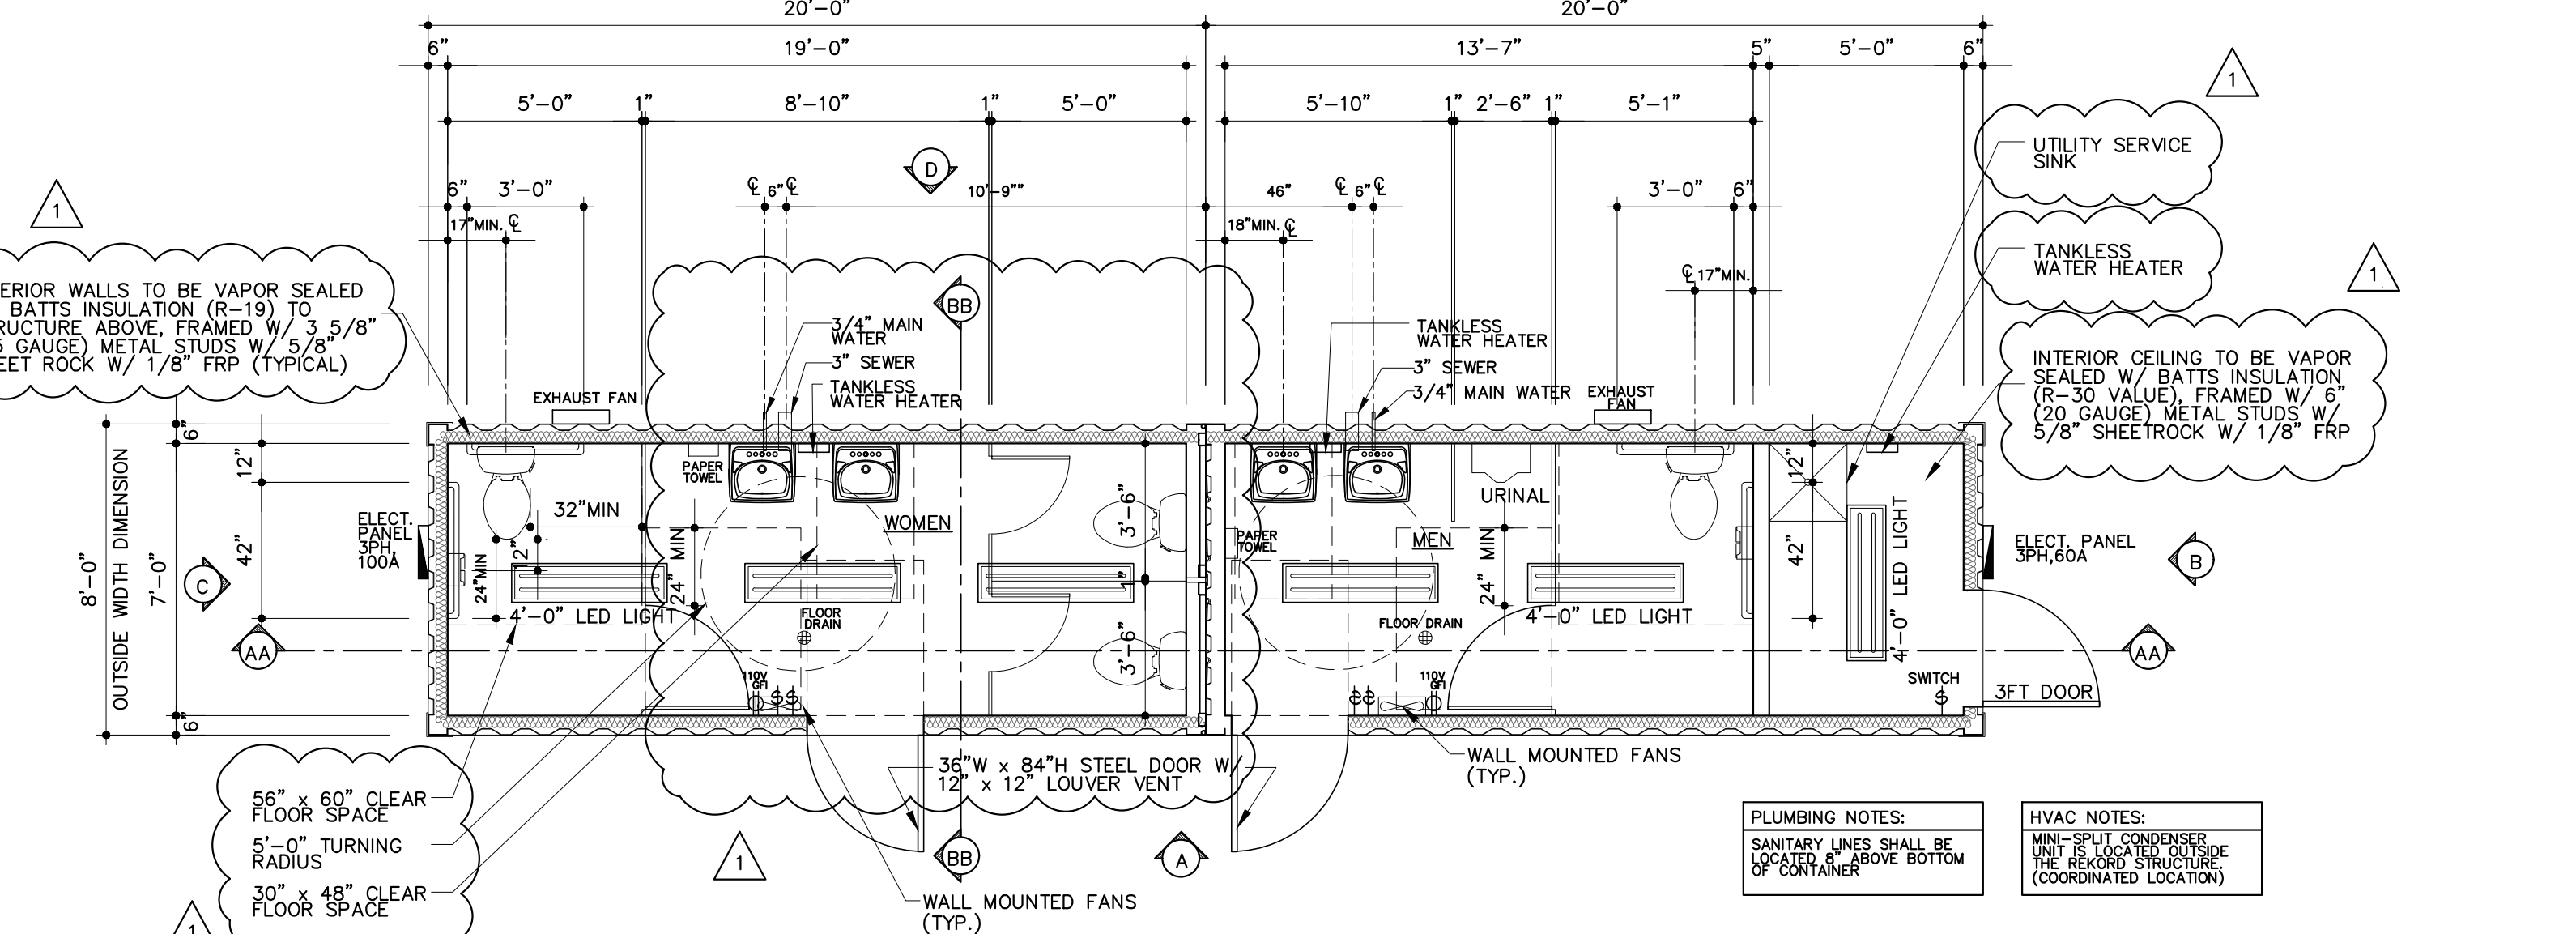


**FLOOR PLAN** SCALE: 3/32" = 1'-0"

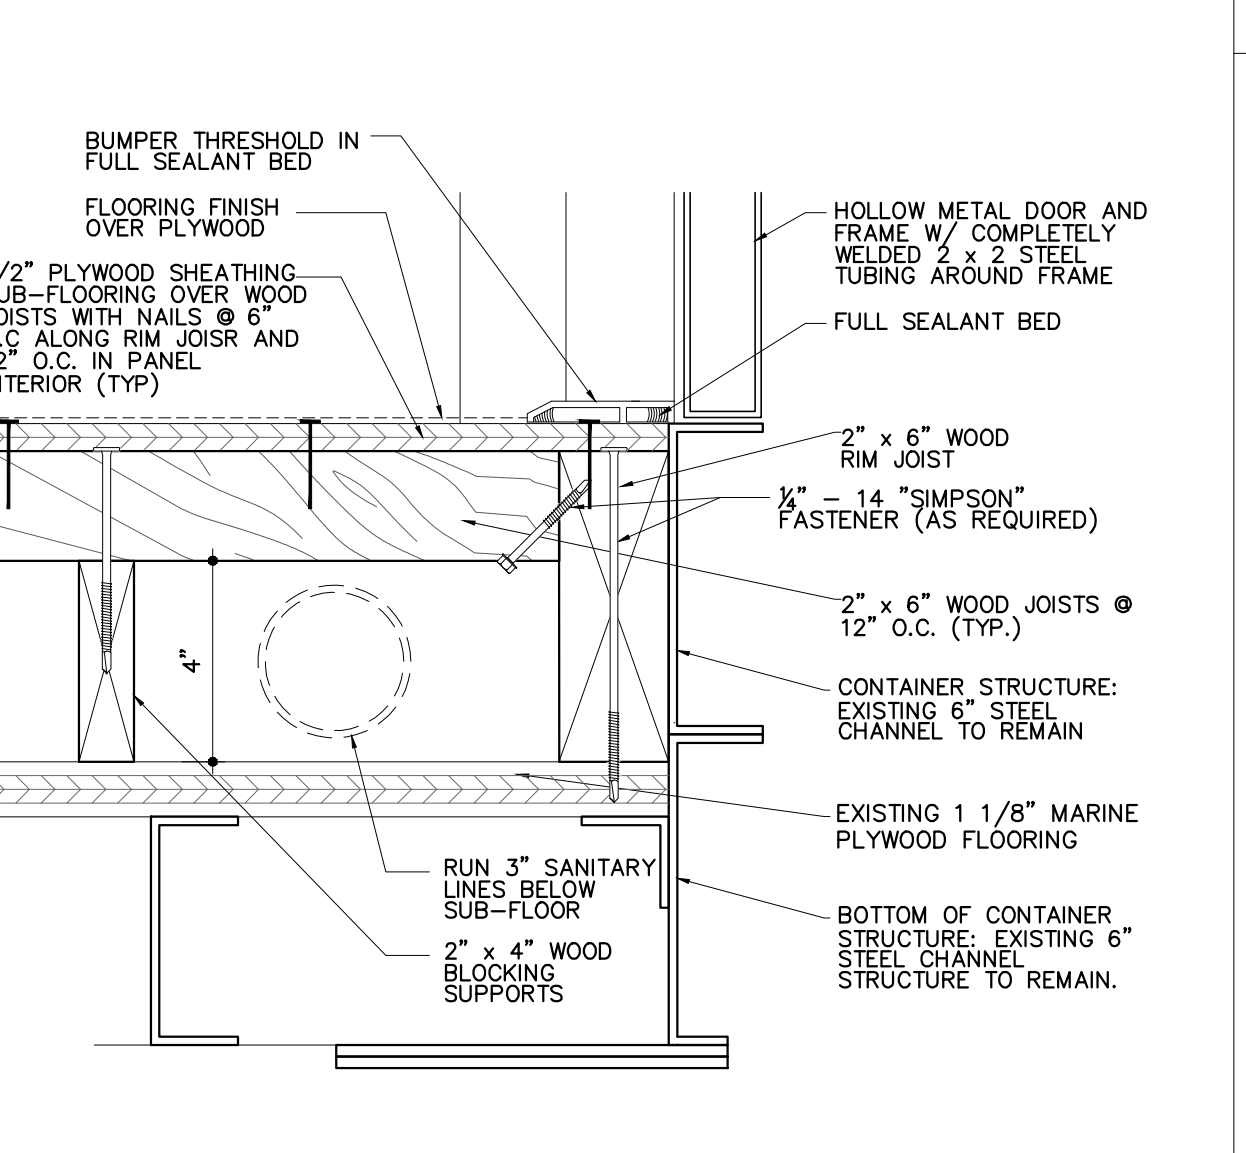

**EXT. DOOR SILL DETAIL** SCALE: 1/4" = 1'-0" A-1

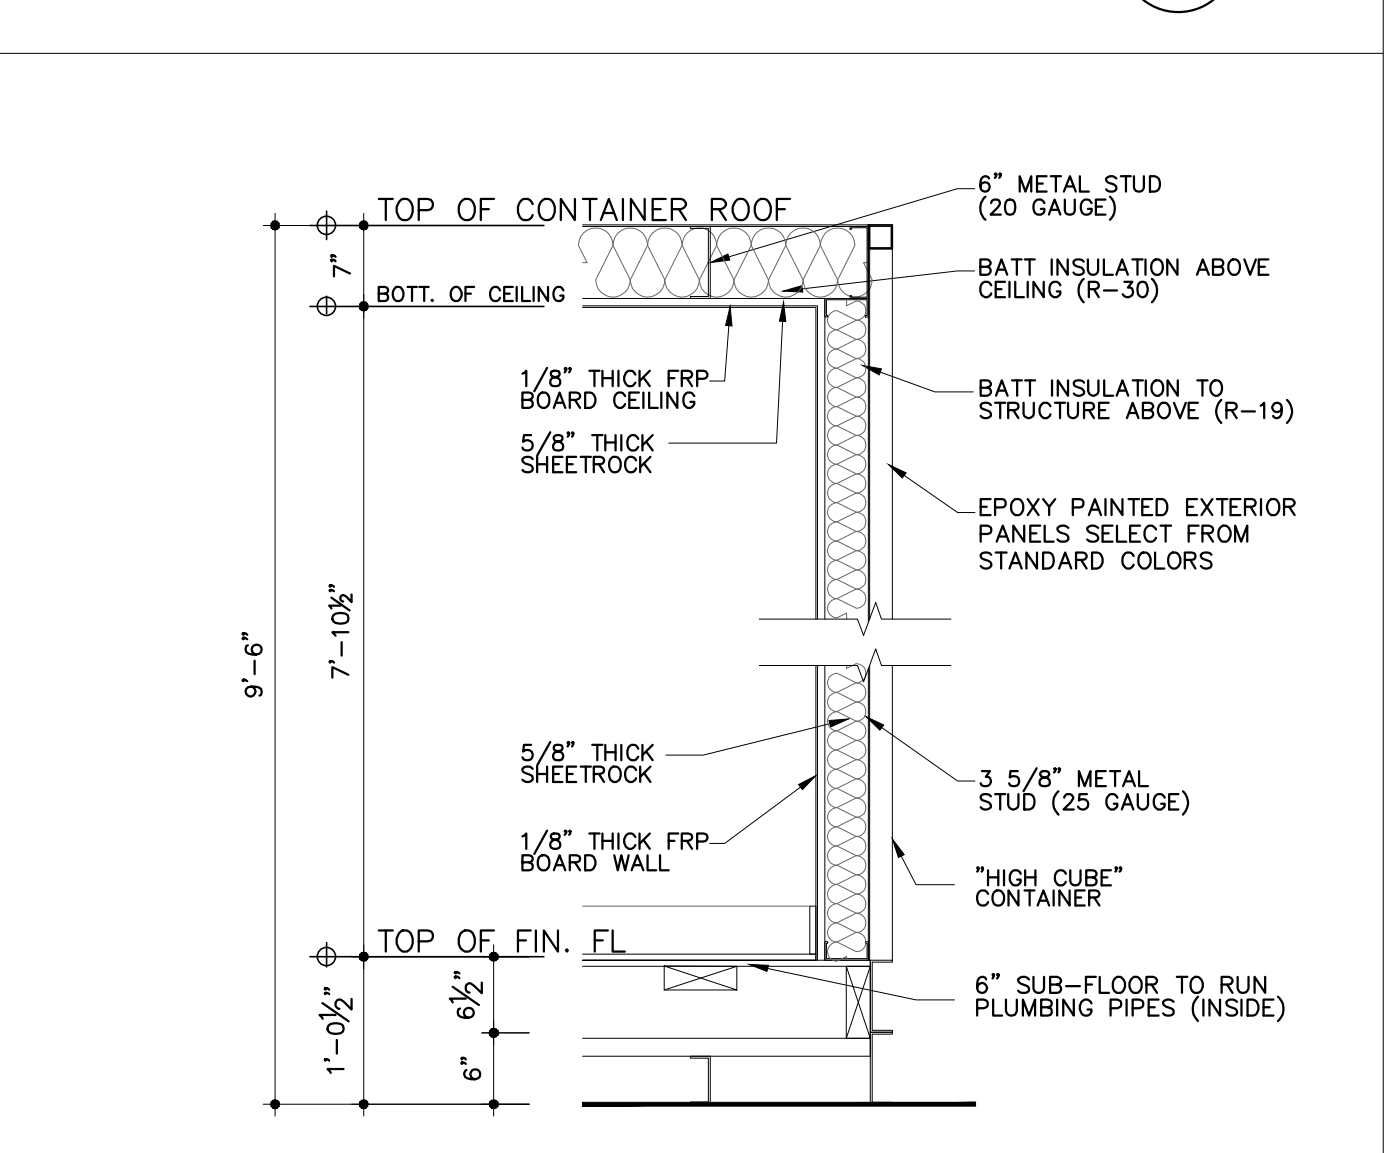

**WALL SECTION** SCALE: 1/4" = 1'-0" A-1

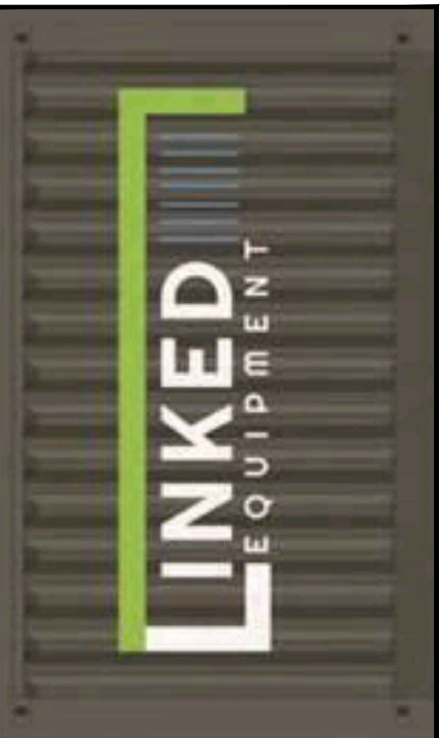

AUTHORIZED SIGNATURE OF PRODUCTION

I HAVE REVIEWED ALL PLANS AND SPECIFICATIONS FOR THE PROJECT. I AUTHORIZE CONSTRUCTION OF THE PROJECT AS SHOWN. I UNDERSTAND THAT ANY CHANGES MADE TO THE FLOOR PLANS OR QUOTE WILL RESULT IN ADDITIONAL CHARGES.

**MSG BURBANK, CA**

**MEN'S AND WOMEN'S RESTROOMS**

<b>SHEET TITLE :</b> FLOOR PLAN BUILDING ELEVATIONS BUILDING SECTIONS & DETAILS
<b>SIZE</b>
<b>QUOTE NUMBER</b>
<b>SERIAL NUMBER</b>
<b>DATE:</b> 09/14/21
<b>SHEET</b> <b>A-1</b>